




East Bay Plaza

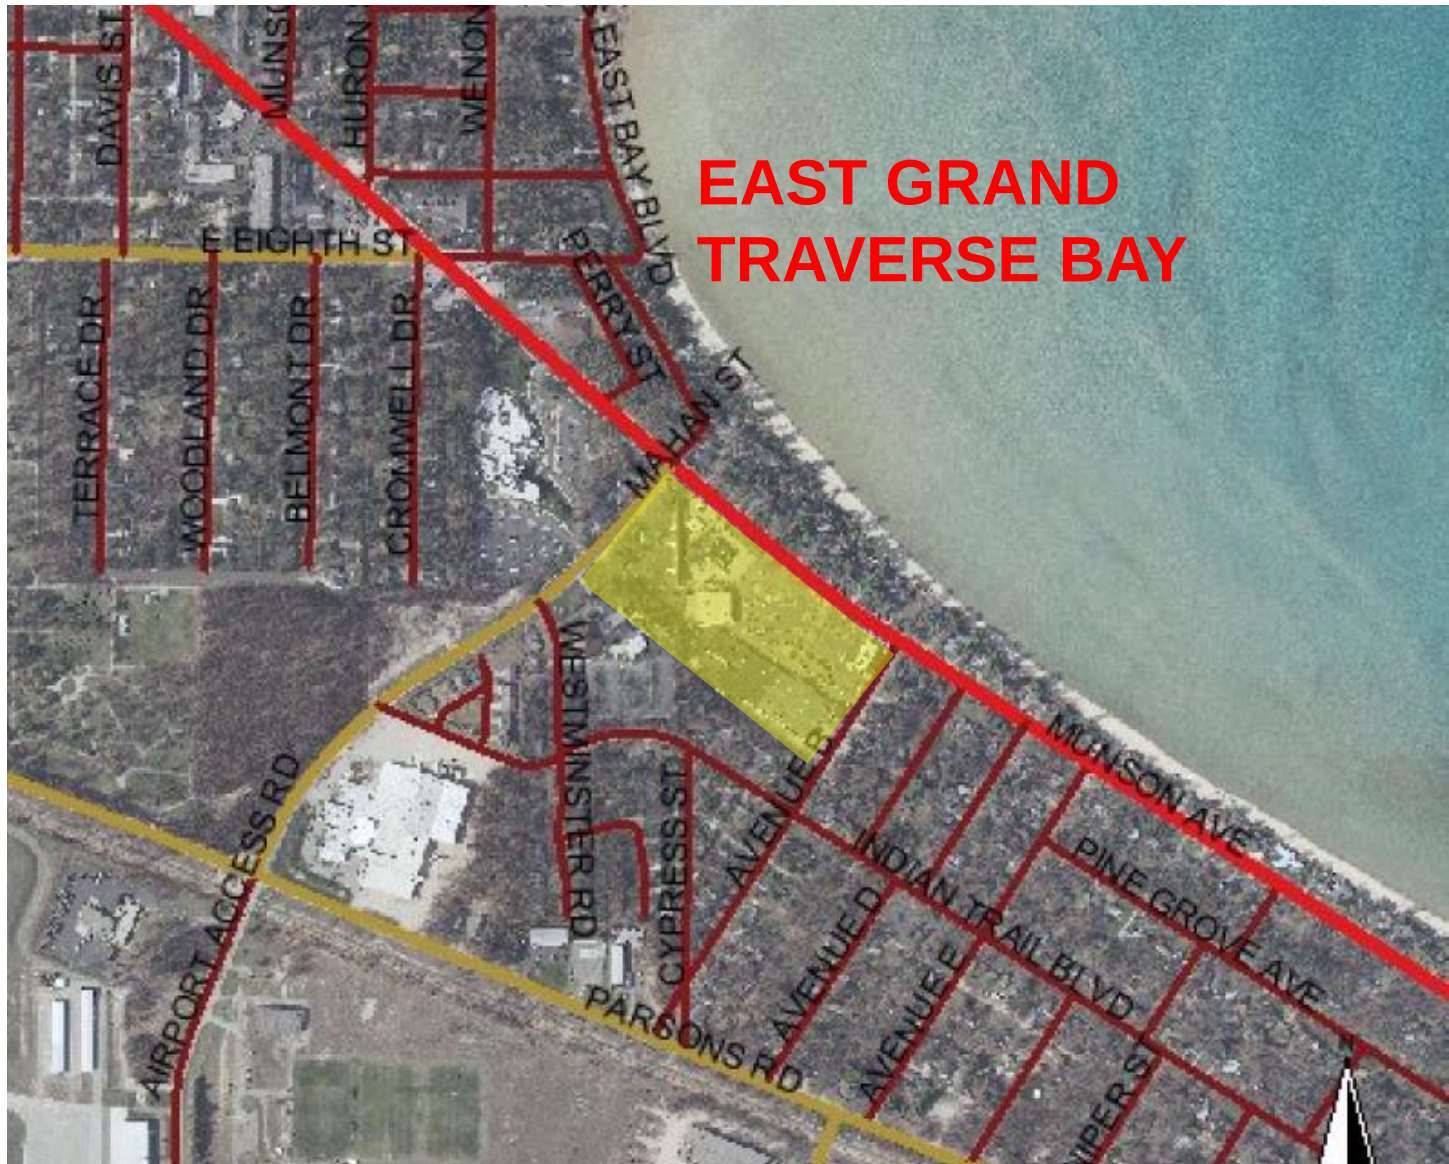

East Bay Plaza

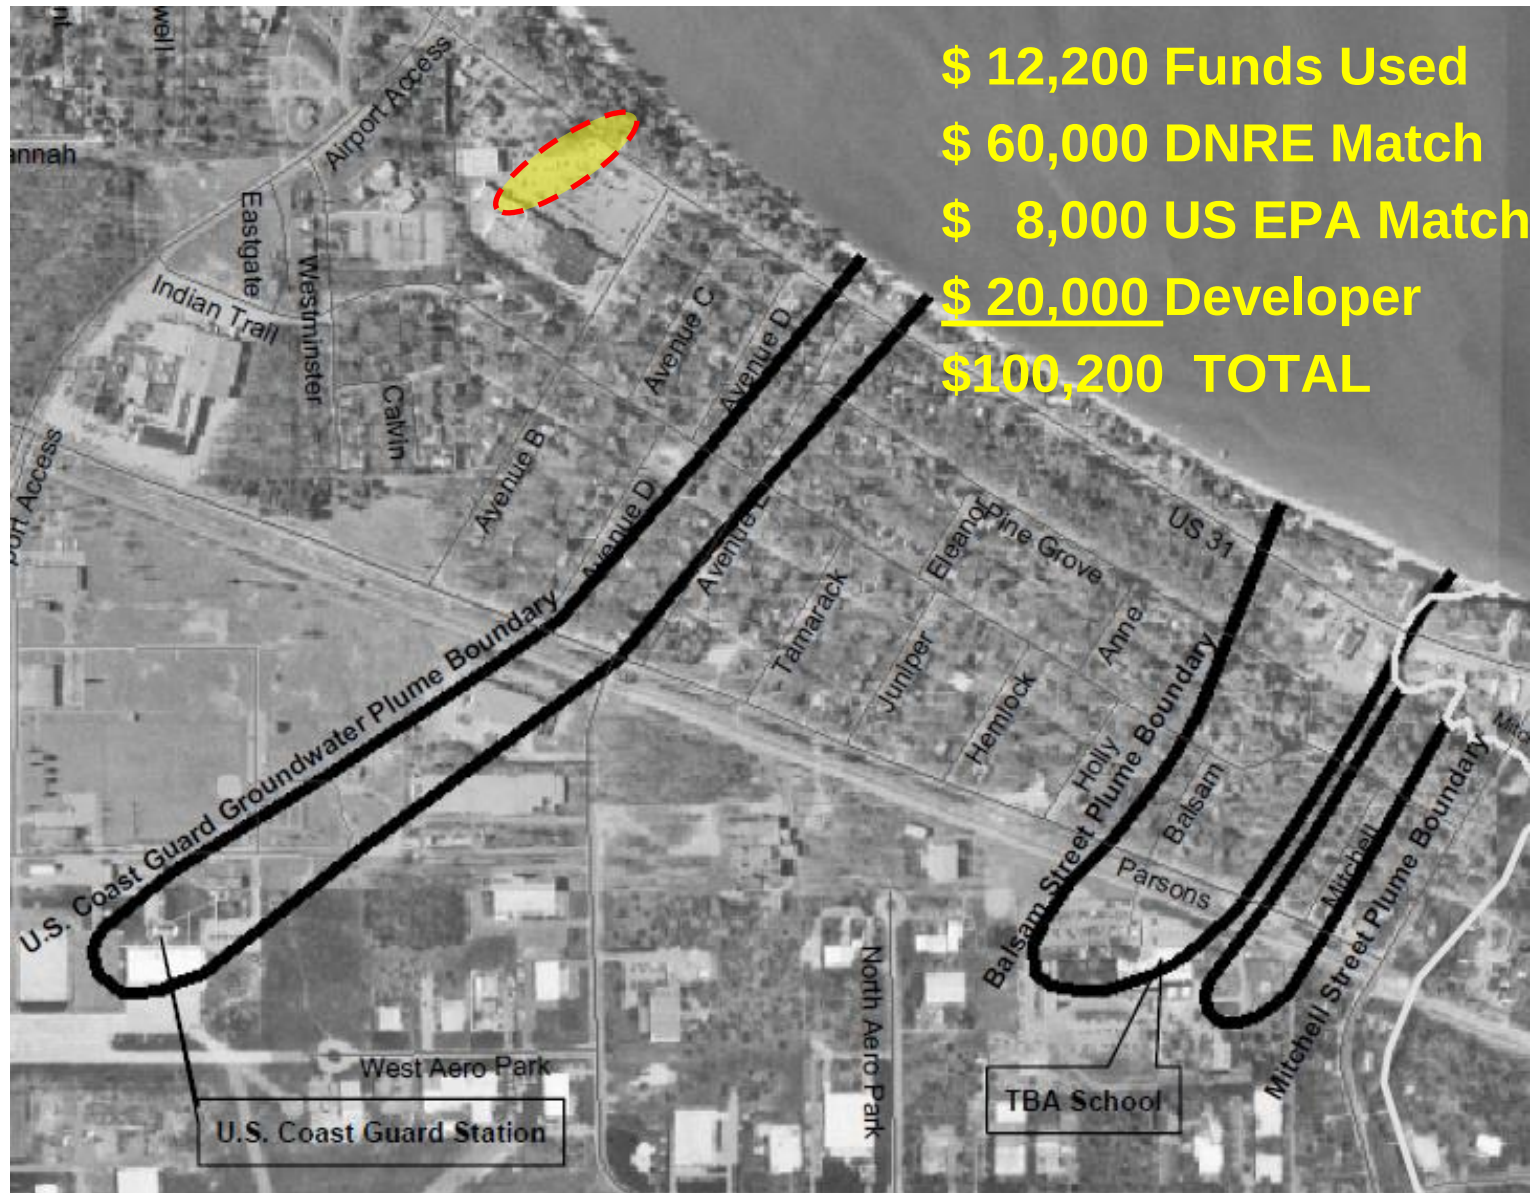

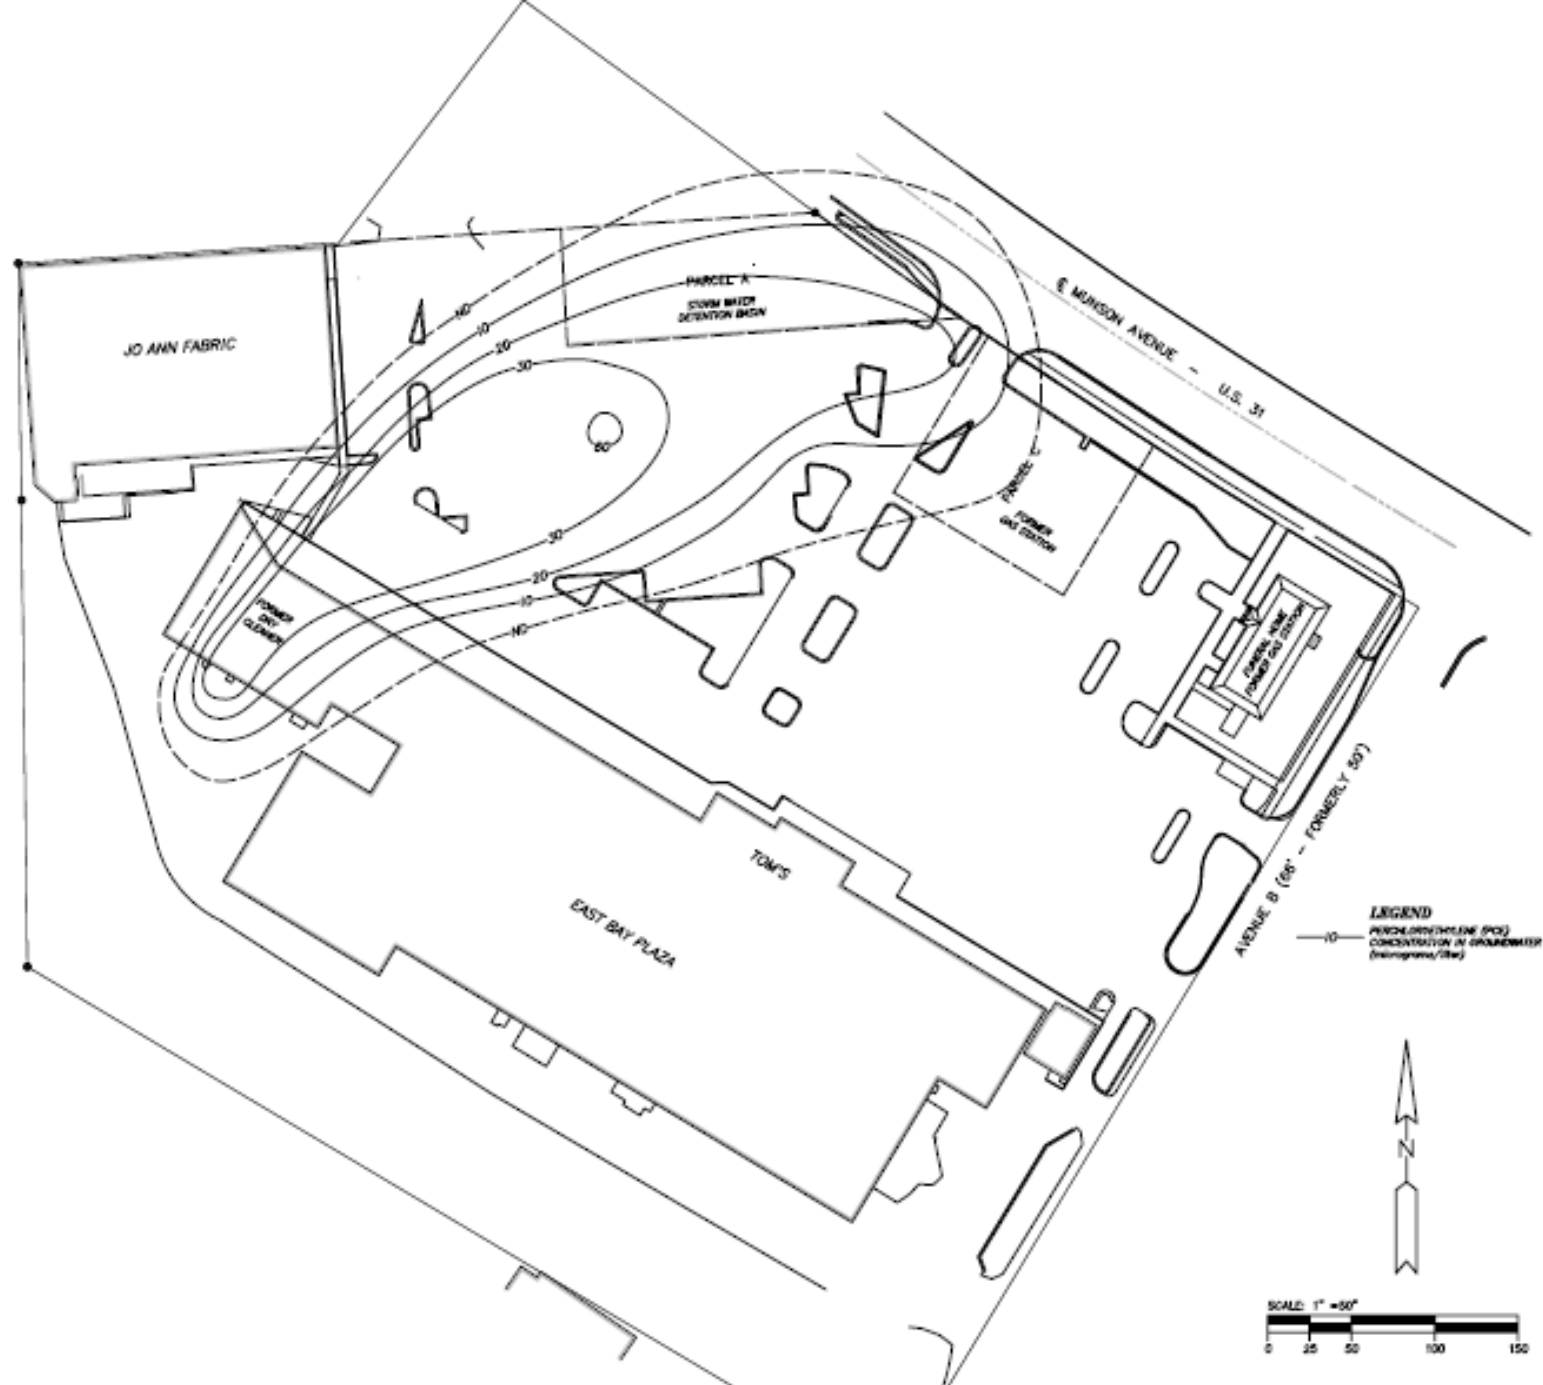


Proposed land use



east bay plaza

phase layout

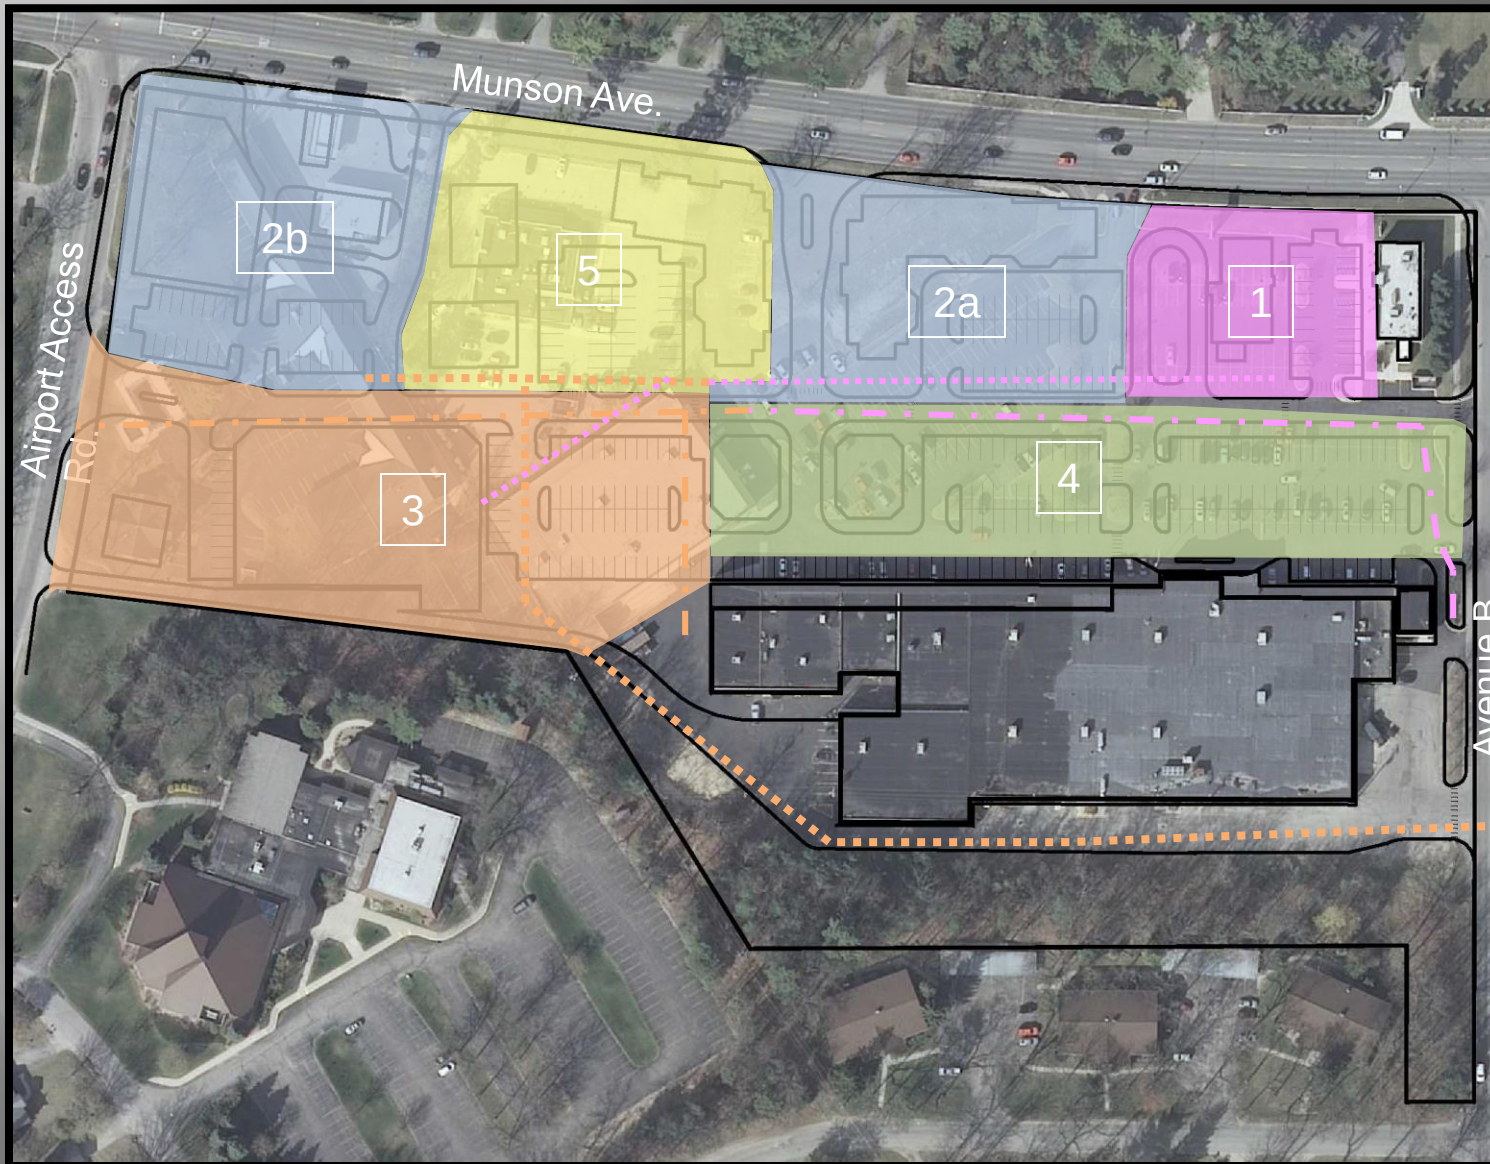

legend

- sanitary sewer
- . - water

east bay plaza

pedestrian connectors



east bay plaza

East Bay Plaza



East Bay Plaza

